




REAR ELEVATION



LEFT ELEVATION



RIGHT ELEVATION

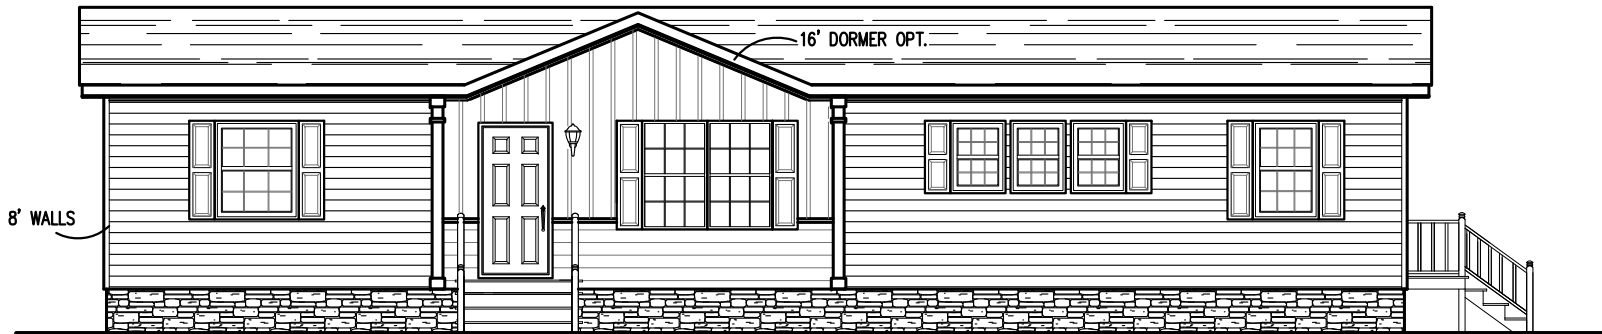

FRONT ELEVATION

1580 SQ.FT. (STD PLAN "CONDITIONED")
N/A SQ.FT. (W/OPT. PORCH/RECESS "CONDITIONED")

CMH MANUFACTURING	Model #: ELT28603A	Drawing #:
	Date: 6/6/19	Scale: NTS 29m 64
Product Designer: E HARDWICK	28' X 60' The Answer Elite	
ELEVATION PLAN		