





REVISION	DATE
ECR-5468.5475	7/11/24
ECR-5440	6/7/24
ECR-5410	5/30/24

MODEL NAME	Legend 68
MODEL NO.	LEG28684BH
BOX SIZE	28' X 68'
MODEL SQ. FT.	1,790


DRAWN BY	Alex Whaley
DATE DRAWN	3/29/2024
DATE PRINTED	7/15/2024
SCALE	3/16"=1'
PLAN NO.	29M208
SHEET NAME	EXTERIOR ELEVATIONS
SHEET NO.	EX-1.

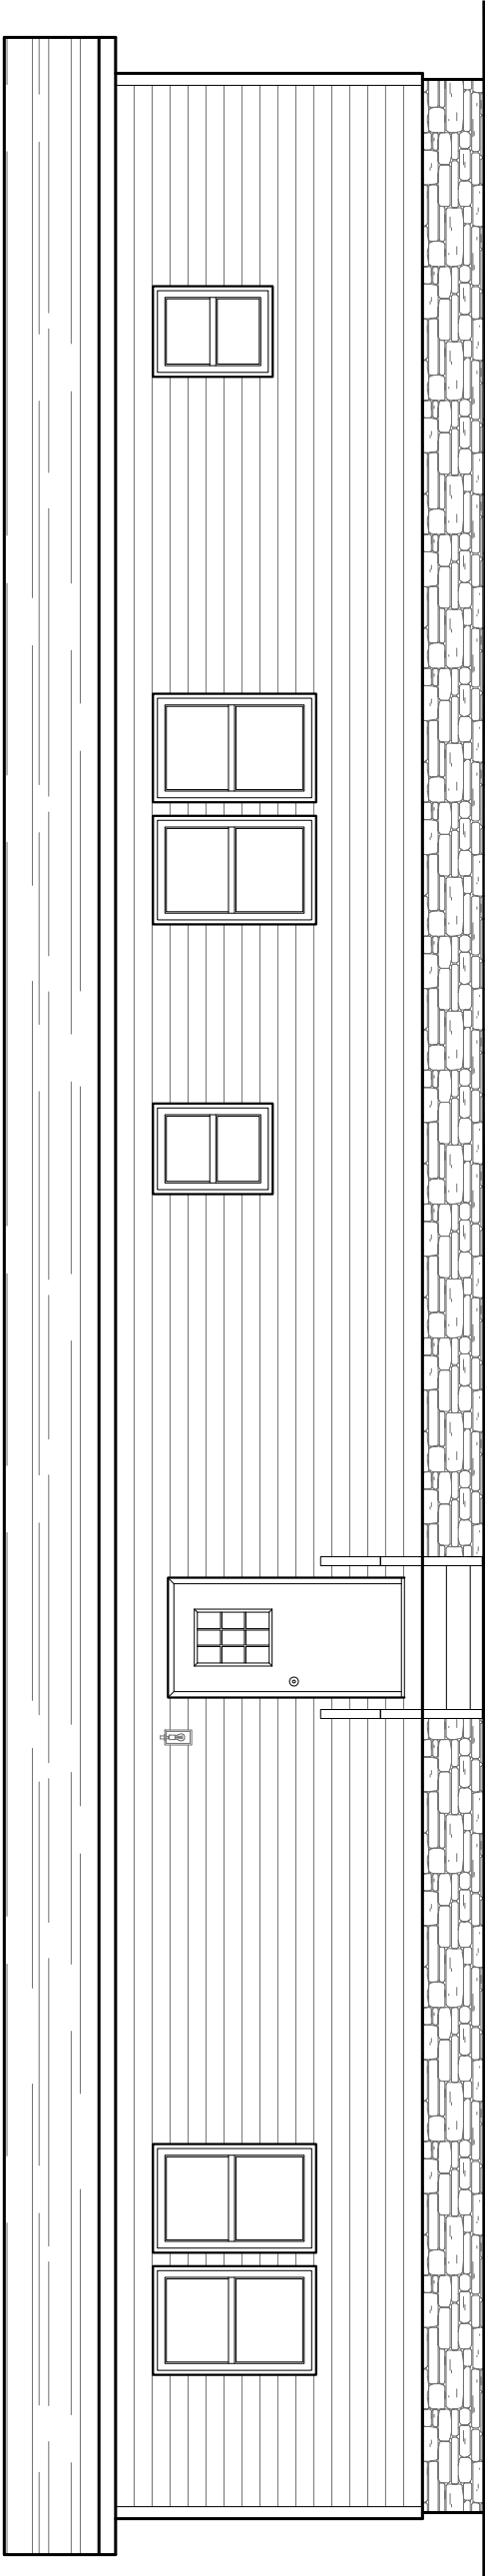


REAR EXTERIOR ELEVATION

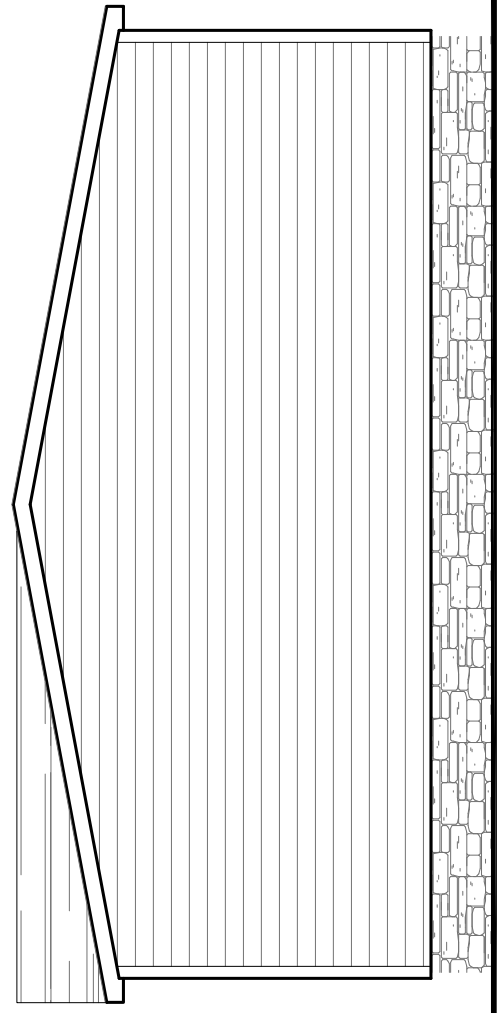

HITCH END EXTERIOR ELEVATION

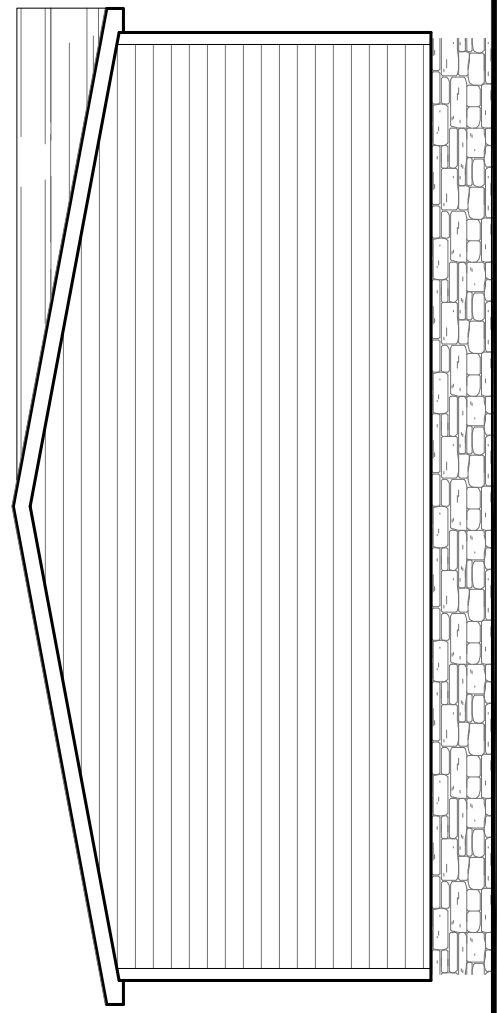

BACK END EXTERIOR ELEVATION

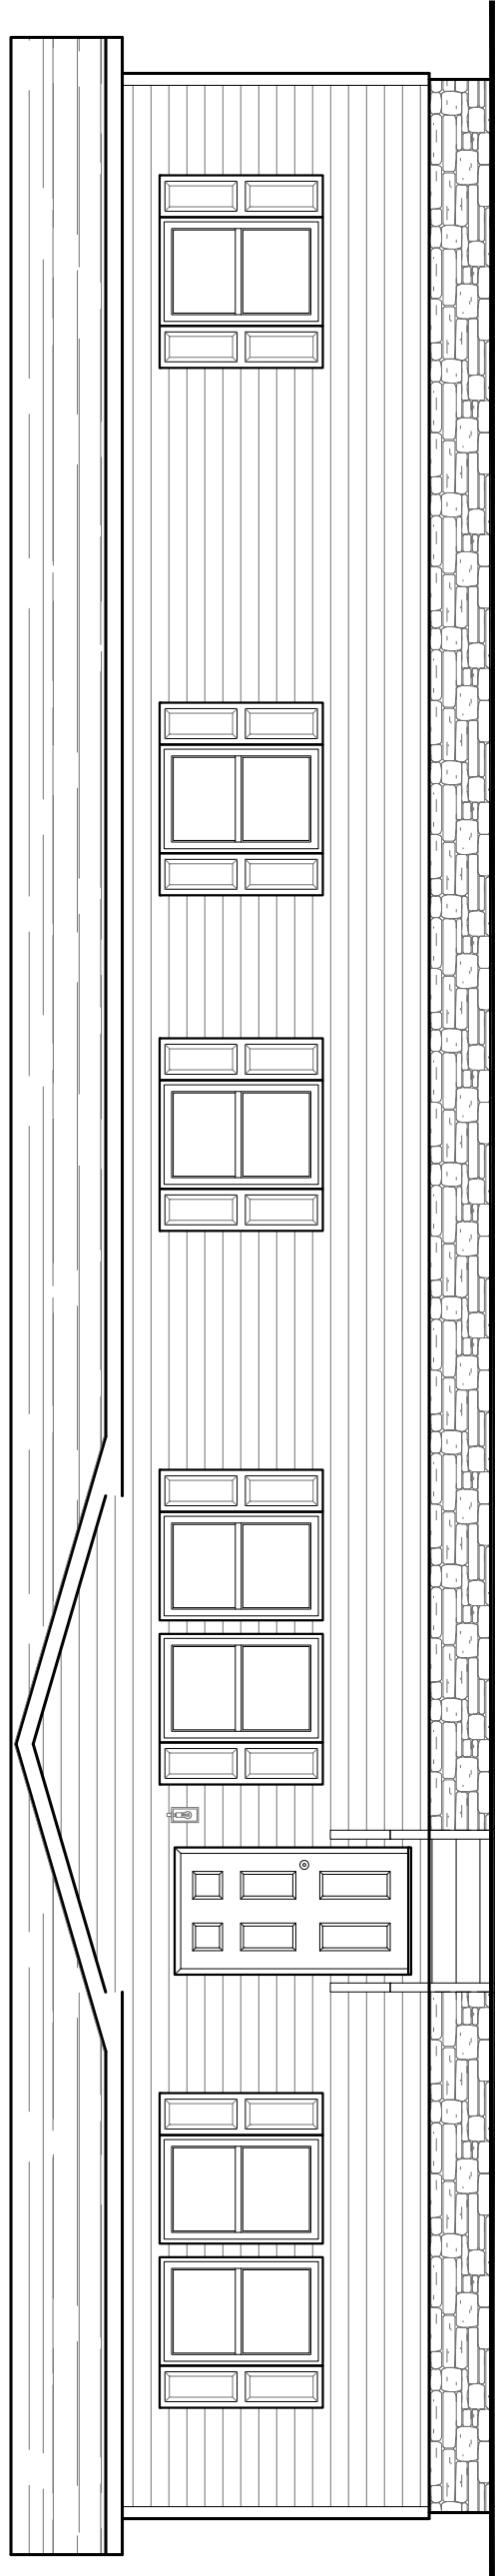

FRONT EXTERIOR ELEVATION